


THIS INSTALLATION APPLIES TO ALL SINGLE AND MULTI-FAMILY DWELLING STRUCTURES AND ACCESSORY BUILDINGS.

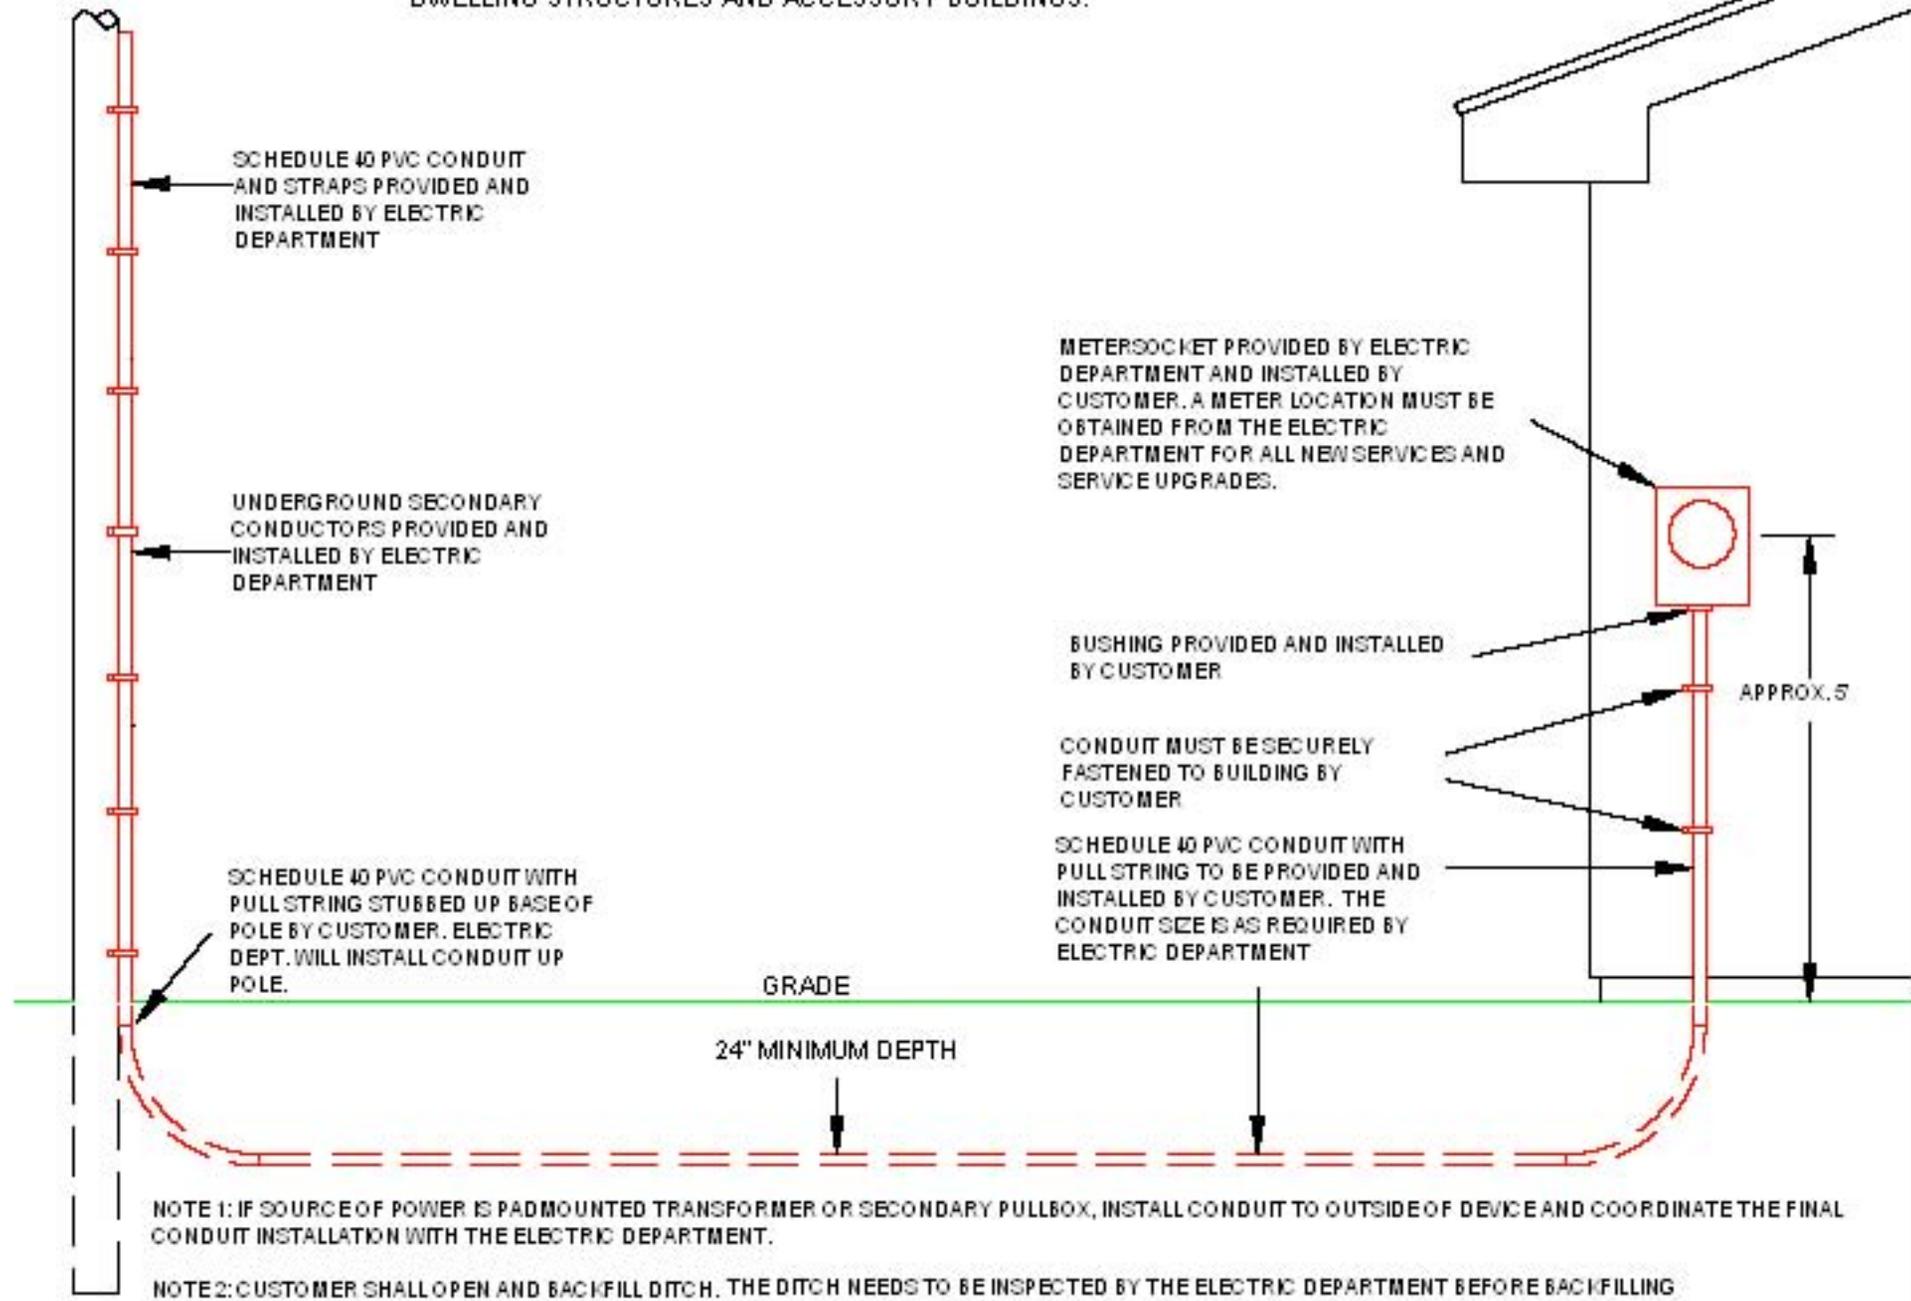

TYPICAL RESIDENTIAL UNDERGROUND SERVICE, SINGLE OR GANG METER SOCKET, SINGLE PHASE, MAXIMUM 400 AMP SINGLE SOCKET, ALL GANG SOCKETS