



12 kv distribution being transferred  
 69 kv transmission being installed

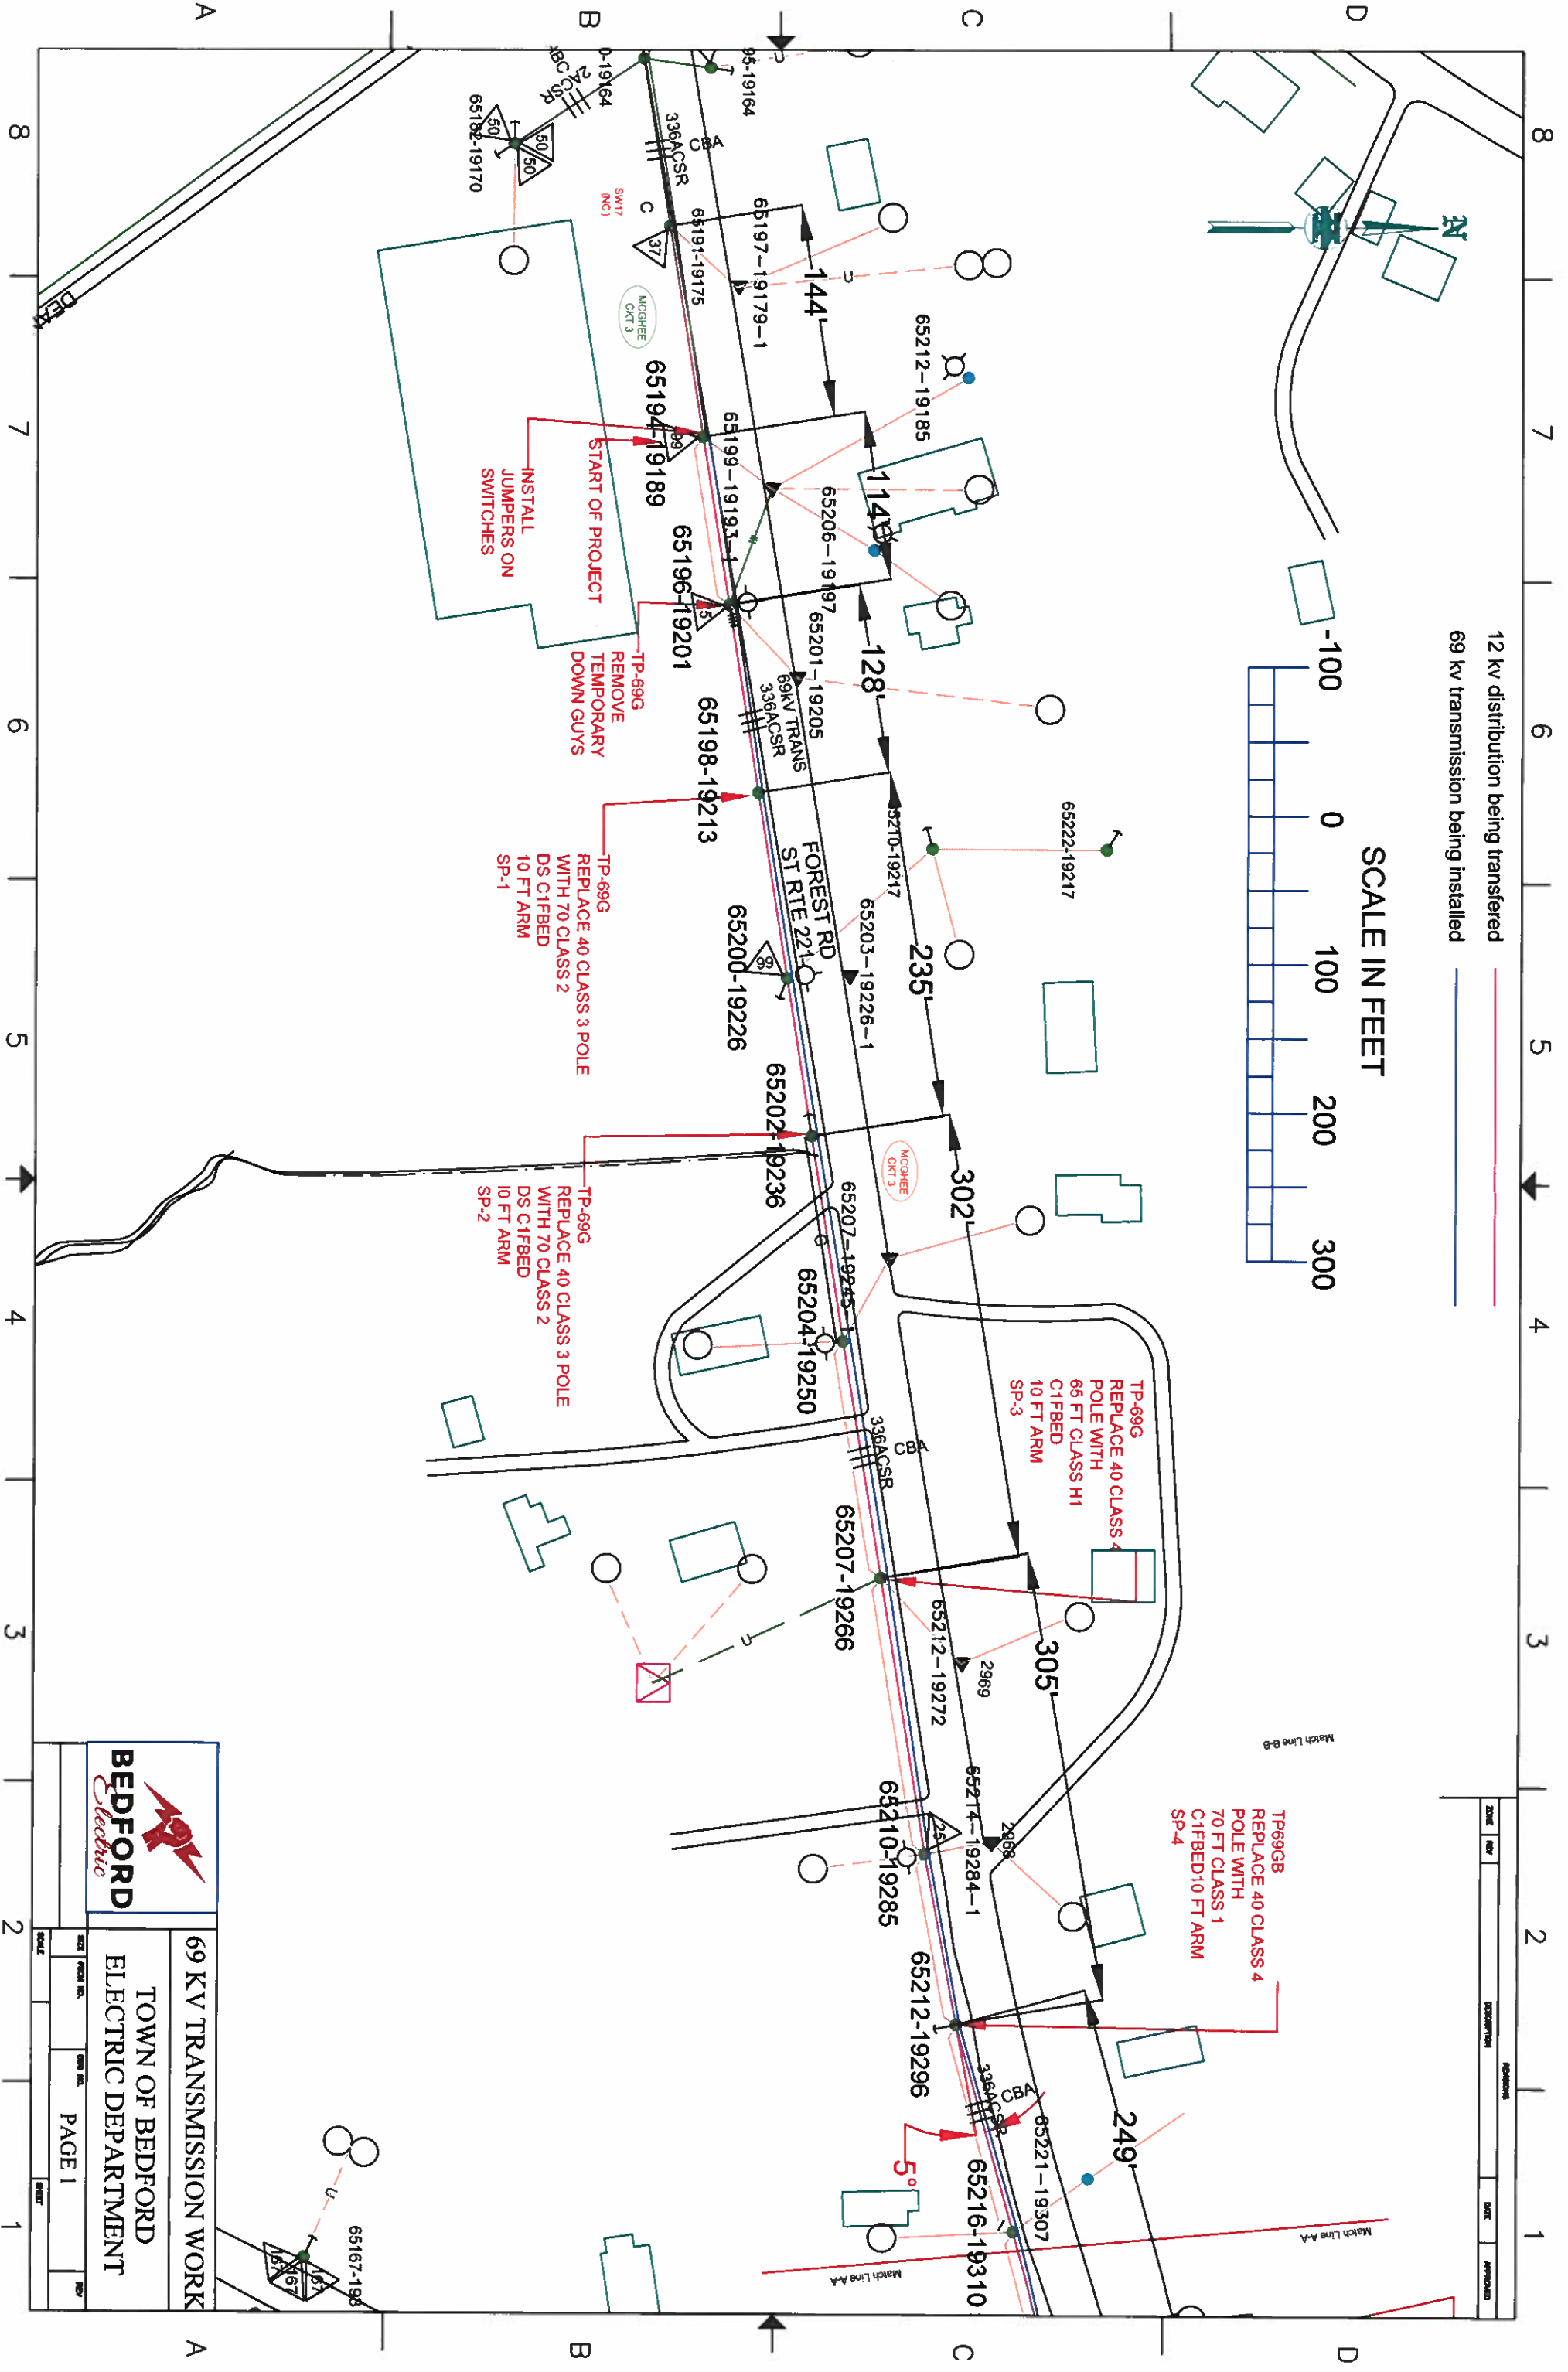


NO.	DATE	DESCRIPTION	BY	APP'D

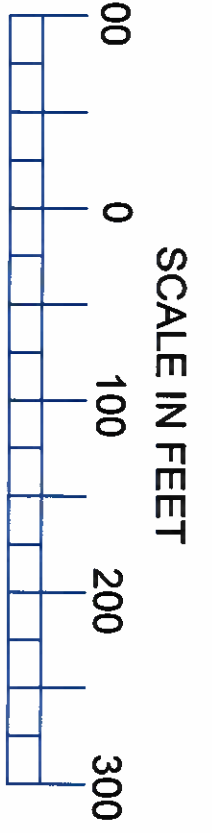


**69 KV TRANSMISSION WORK**  
**TOWN OF BEDFORD**  
**ELECTRIC DEPARTMENT**

DATE	SCALE	BY	APP'D

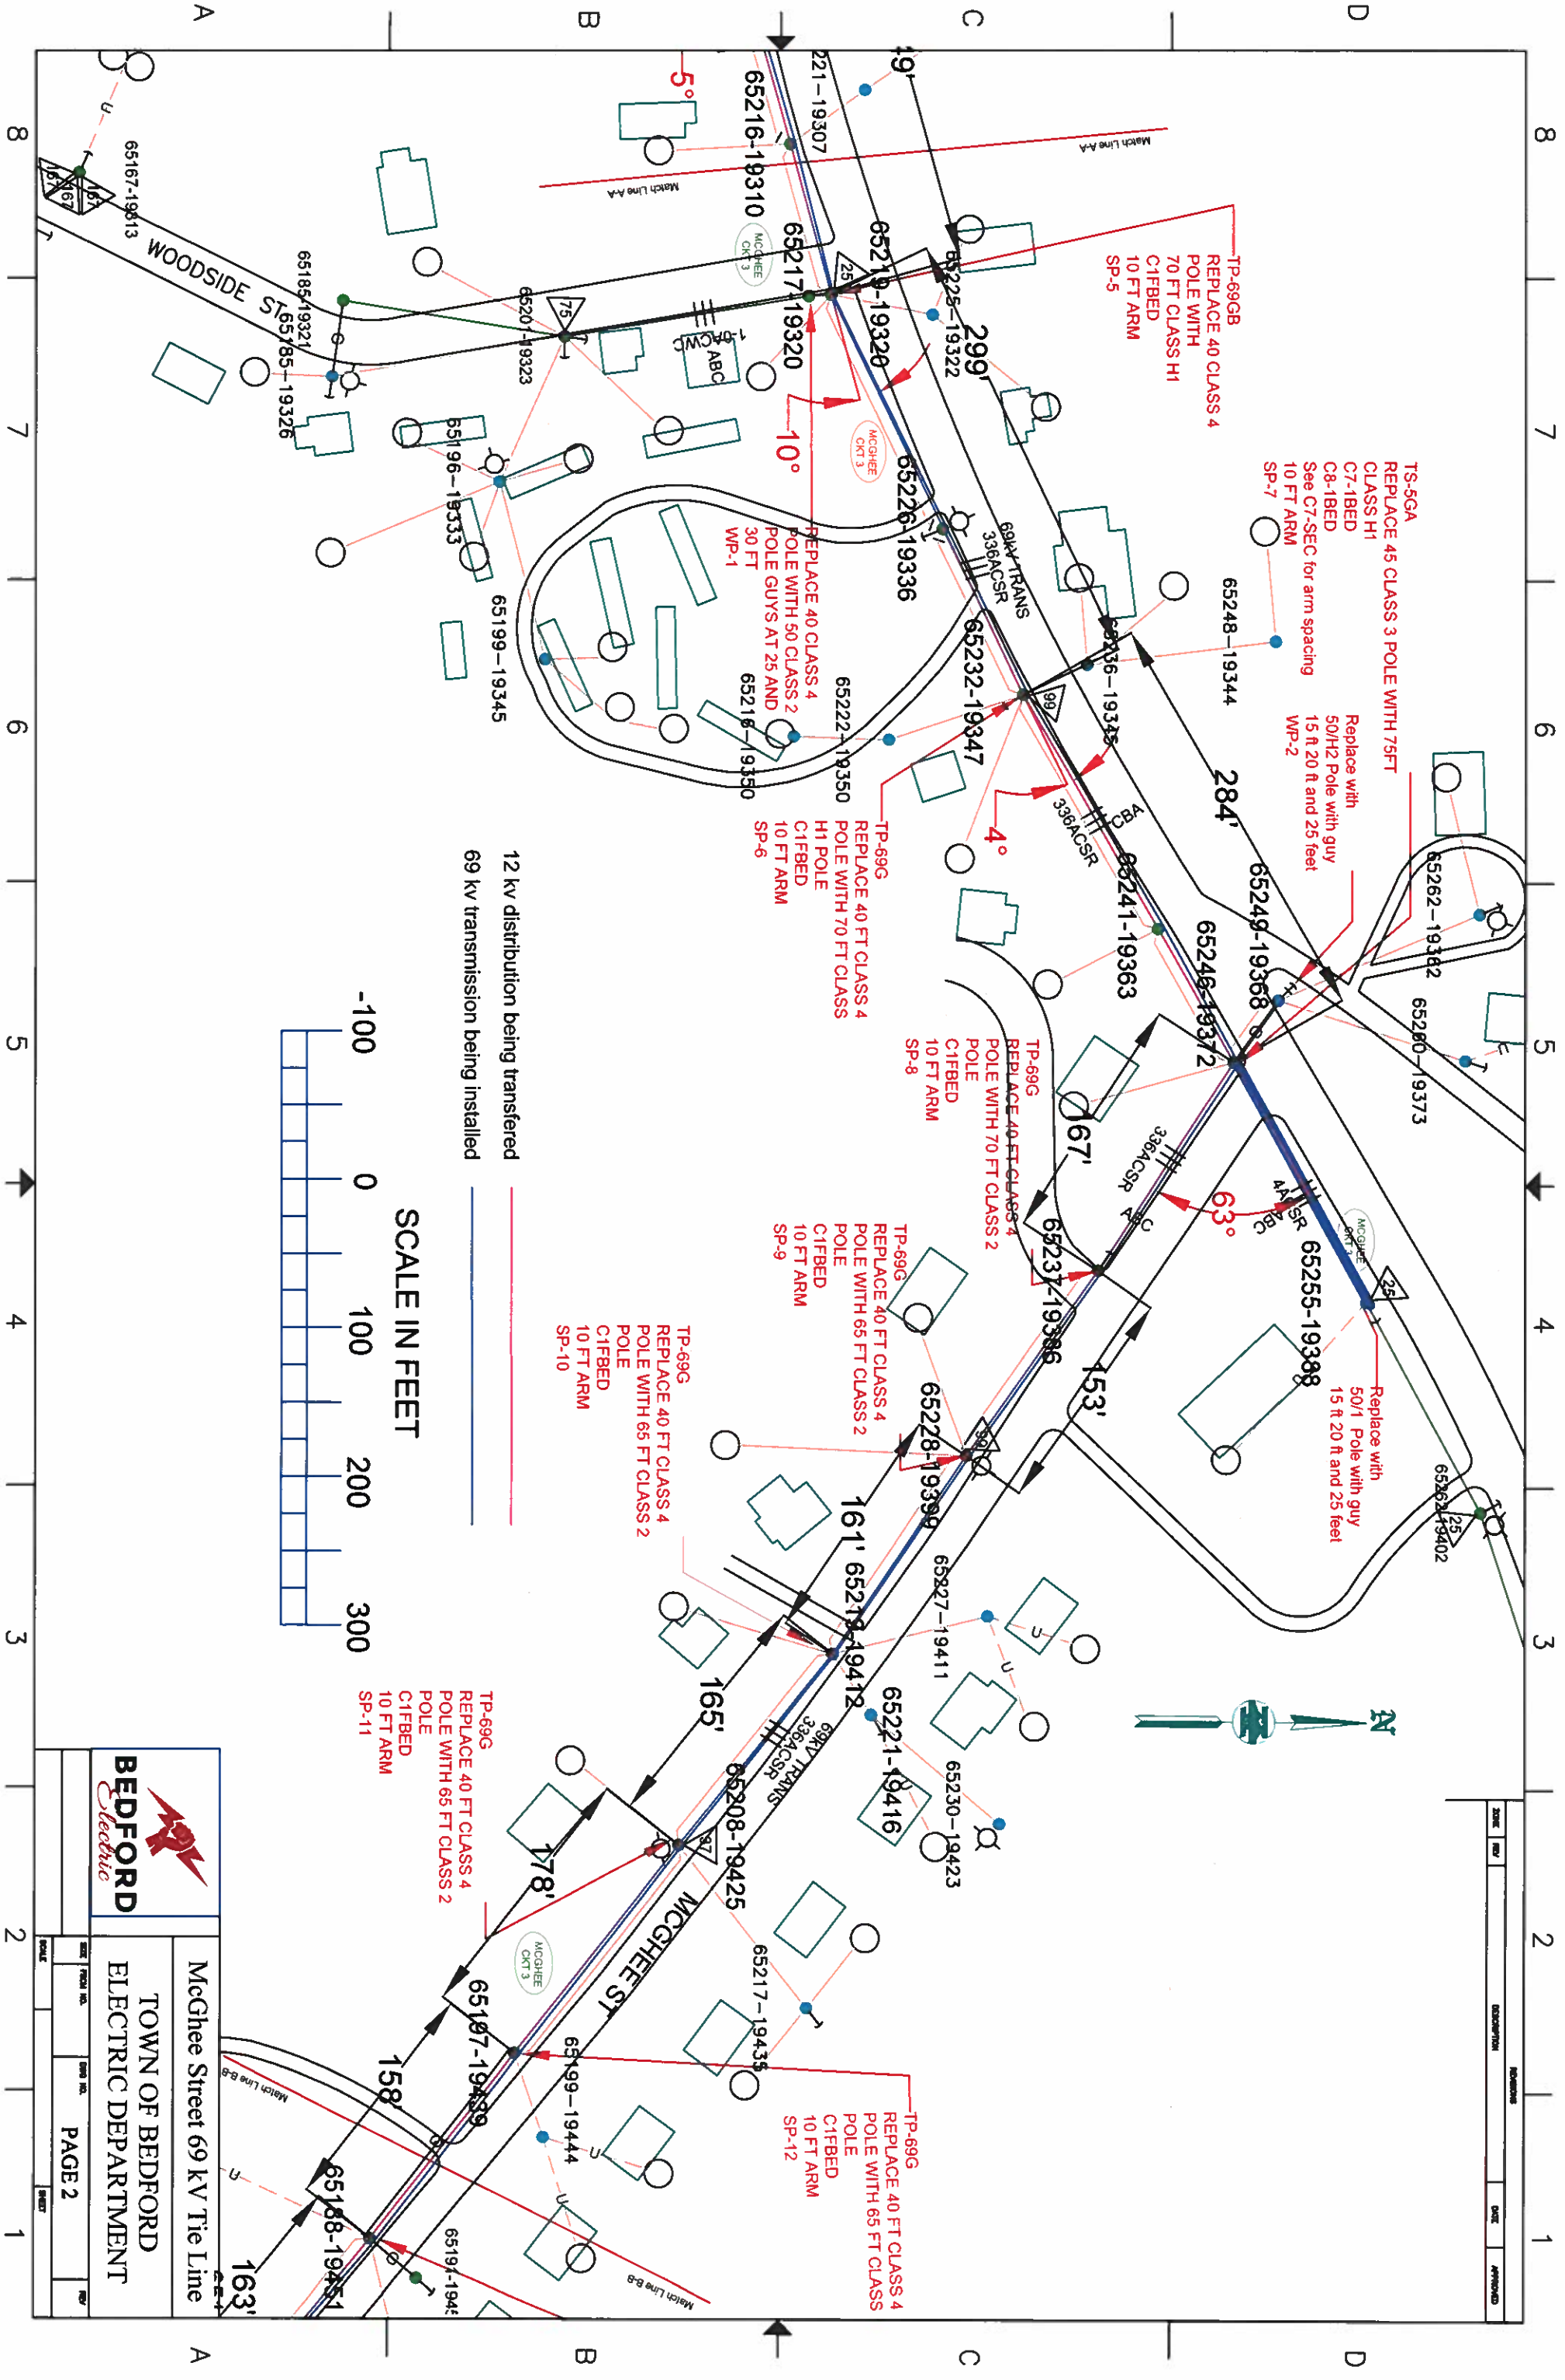

12 kv distribution being transferred  
 69 kv transmission being installed

SCALE IN FEET

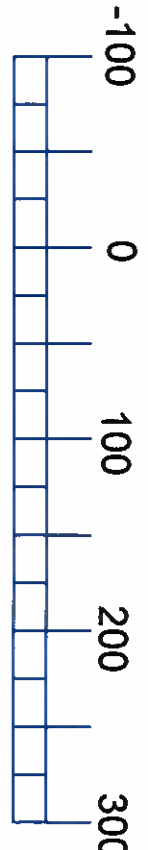

**TOWN OF BEDFORD**  
**ELECTRIC DEPARTMENT**


McGhee Street 69 kV Tie Line

DATE	REVISED	BY	DATE







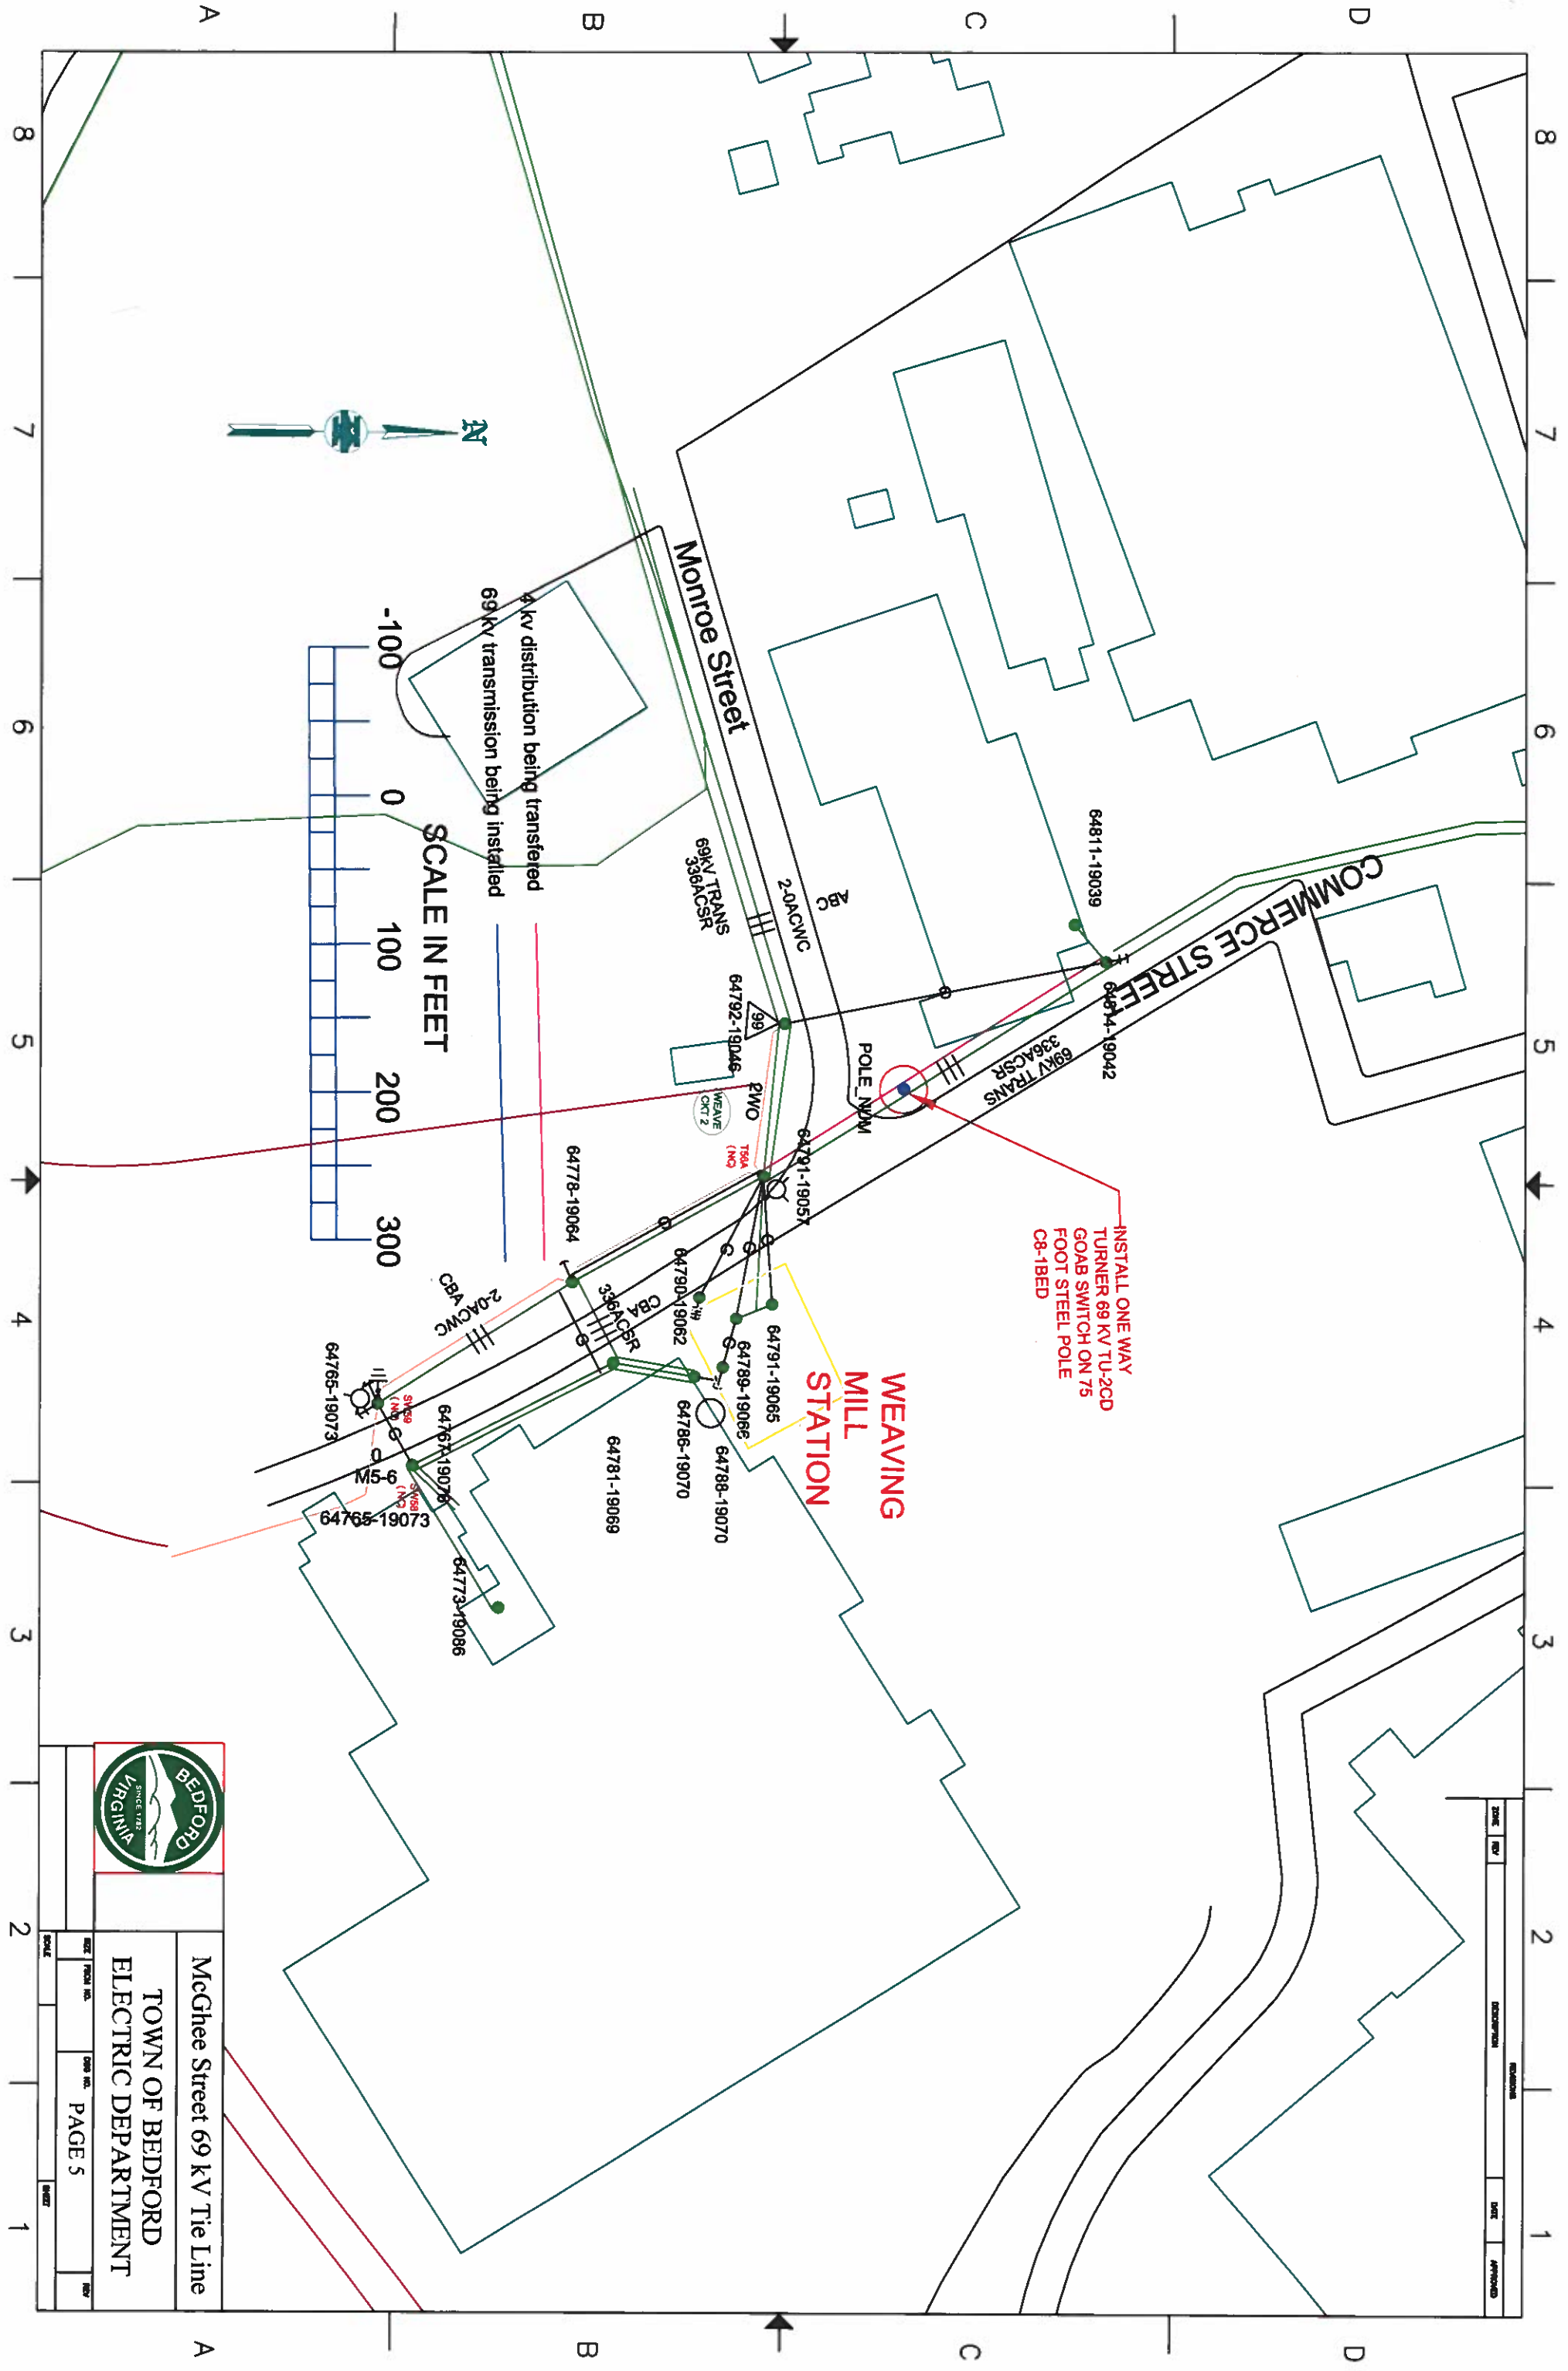

8  
7  
6  
5  
4  
3  
2  
1

8  
7  
6  
5  
4  
3  
2  
1

A B C D

A B C D



McGhee Street 69 kV Tie Line  
TOWN OF BEDFORD  
ELECTRIC DEPARTMENT

DATE	FROM	DATE	BY
PAGE 5			

SCALE	REV	DESCRIPTION	DATE	APPROVED